



NOTE: USE ADHESIVE ON EXPOSED PARTIAL UNITS  
CUT UNITS (X) TO MAINTAIN RUNNING BOND

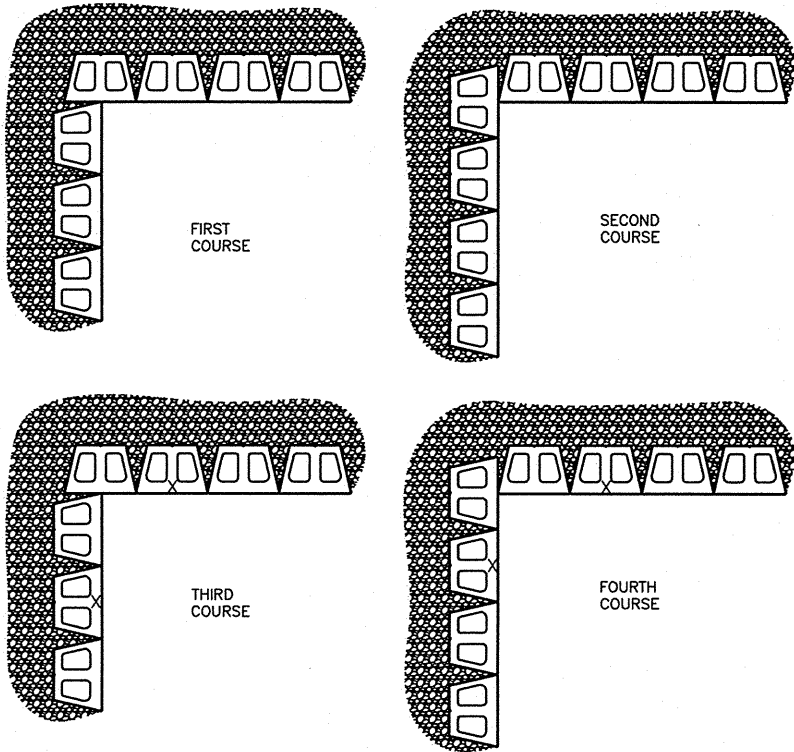

STRAIGHT UNITS

NOTE: USE ADHESIVE ON EXPOSED PARTIAL UNITS  
CUT UNITS (X) TO MAINTAIN RUNNING BOND

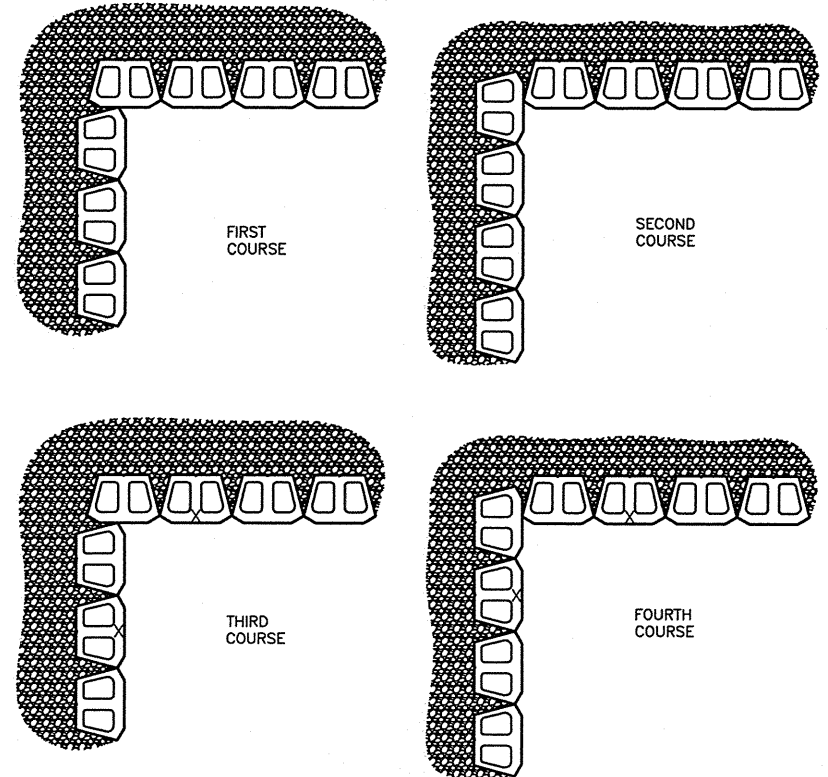

BEVELED UNITS

**X** ANCHOR DIAMOND PRO™  
**WX** 90-DEGREE INSIDE CORNERS  
(SCALE: 1/4" = 1'-0")



These graphical representations are intended for preliminary design purposes only, and are not to be used for construction without the signature of a registered professional engineer.

All information herein © 2005 Anchor Wall Systems

Drawn By: AWS  
Date: 4/26/2005  
Scale: 1/4" = 1'-0"

Drawing Title: ANCHOR DIAMOND PRO INSIDE CORNER DETAILS 1  
Project Information: ANCHOR RETAINING WALL SYSTEMS TYPICAL WALL DETAILS