



NOTE: USE ADHESIVE ON EXPOSED PARTIAL UNITS  
CUT UNITS (X) TO MAINTAIN RUNNING BOND

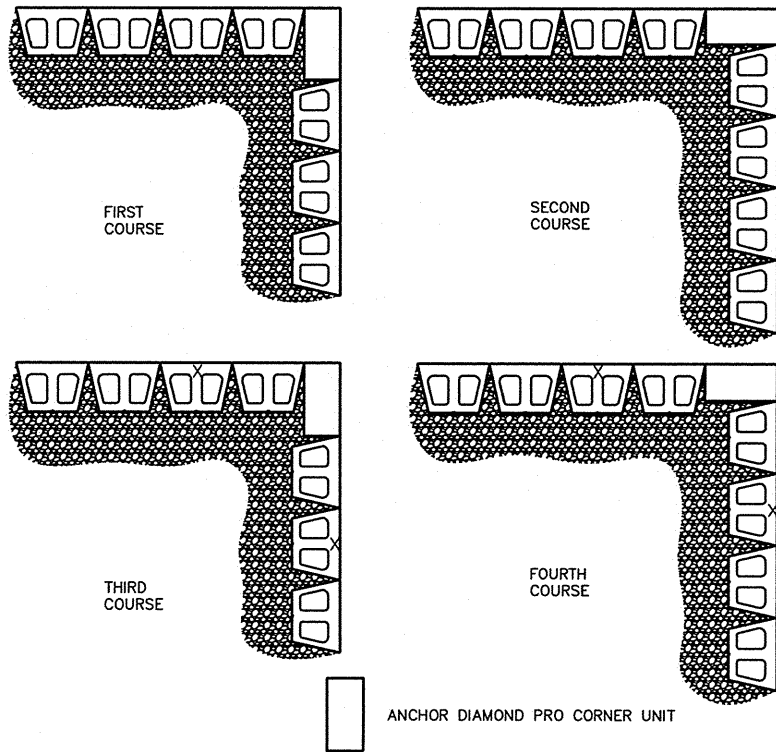

STRAIGHT UNITS

NOTE: USE ADHESIVE ON EXPOSED PARTIAL UNITS  
CUT UNITS (X) TO MAINTAIN RUNNING BOND

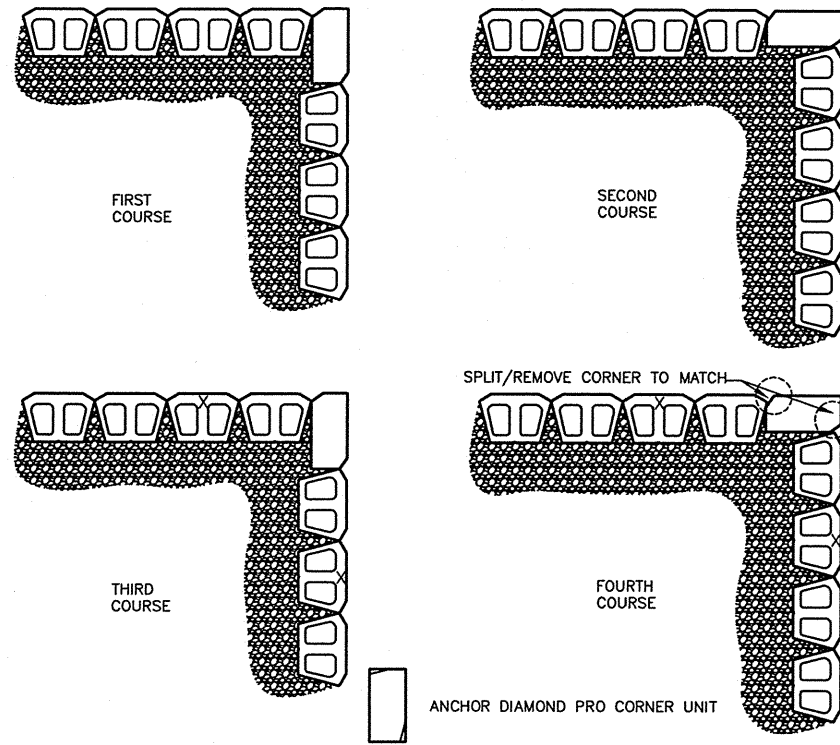

BEVELED UNITS

**ANCHOR DIAMOND PRO™**  
**X 90-DEGREE OUTSIDE CORNERS**  
**WX (SCALE: 1/4"=1'-0")**



These graphical representations are intended for preliminary design purposes only, and are not to be used for construction without the signature of a registered professional engineer.

All information herein © 2005 Anchor Wall Systems

Drawn By: AWS  
 Date: 4/26/2005  
 Scale: 1/4" = 1'-0"

Drawing Title: **ANCHOR DIAMOND PRO OUTSIDE CORNER DETAILS 1**  
 Project Information: ANCHOR RETAINING WALL SYSTEMS TYPICAL WALL DETAILS