



BEVELED UNITS

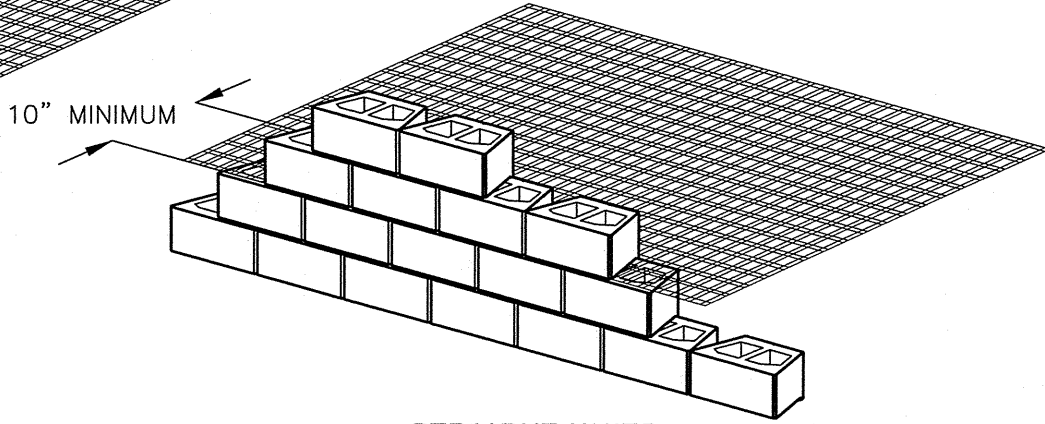

STRAIGHT UNITS

EXTEND GEOSYNTHETIC REINFORCEMENT TO WITHIN 2" OF THE LOWER BLOCK FACE

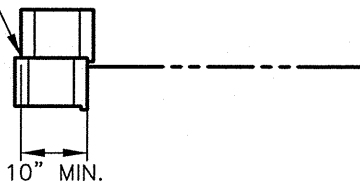

ANCHOR DIAMOND PROTM
REINFORCEMENT CONNECTION DETAIL
WX (NOT TO SCALE)



These graphical representations are intended for preliminary design purposes only, and are not to be used for construction without the signature of a registered professional engineer.

All information herein © 2005 Anchor Wall Systems

Drawn By: AWS
 Date: 4/26/2005
 Scale: NTS

Drawing Title: ANCHOR DIAMOND PRO REINFORCEMENT CONNECTION DETAIL
 Project Information: ANCHOR RETAINING WALL SYSTEMS TYPICAL WALL DETAILS