



STRAIGHT UNITS

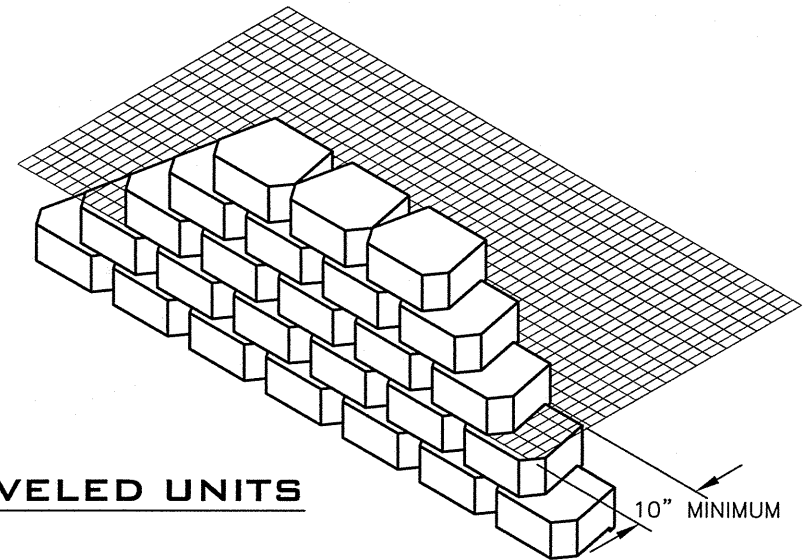

BEVELED UNITS

EXTEND GEOSYNTHETIC REINFORCEMENT
TO WITHIN 2" OF THE LOWER BLOCK FACE

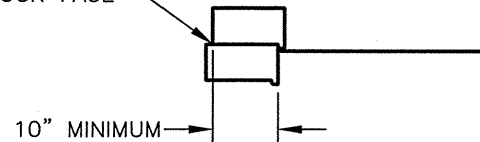

X
ANCHOR DIAMOND[®]
REINFORCEMENT CONNECTION
WX (NOT TO SCALE)



These graphical representations are intended for preliminary design purposes only, and are not to be used for construction without the signature of a registered professional engineer.

All information herein © 2005 Anchor Wall Systems

Drawn By: AWS
Date: 4/26/2005
Scale: NTS

Drawing Title: **ANCHOR DIAMOND REINFORCEMENT CONNECTION DETAIL**
Project Information: ANCHOR RETAINING WALL SYSTEMS TYPICAL WALL DETAILS